



Do not scale from this drawing.
All information shown is to be checked on site
for accuracy and fit. Any discrepancies or omissions
to be reported to Arcady Architects immediately.

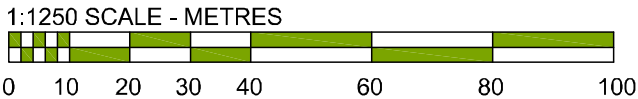

REVISION:		DATE:		DRAWN:	
PROJECT: GEAN TREES, THE CAUSEWAY GREAT HORKESLEY					
TITLE: SITE LOCATION PLAN					
SCALE: 1:1250 (A2)		DATE: JAN 26		DRAWN: CW	
No. 25/24/01		REV.			
Unit 4 Phillows Barns Hammonds Road Little Baddow Essex CM3 4BG Tel: 01245 464681 www.arcadyarchitects.co.uk					

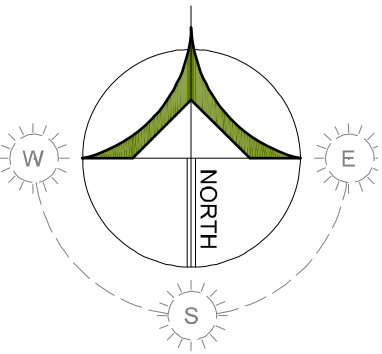

ARCADY
ARCHITECTS

