


- Key**
-  Zoo Ownership Boundary
  -  Existing Zoo Extents
  -  Proposed Masterplan Extents

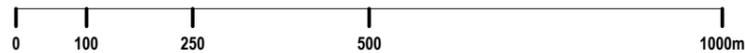

rev	details	by	date
00	Local Plan Consultation	AN	09.01.2026
01	Local Plan Consultation	AN	14.01.2026

© copyright GILLESPIES LLP, all rights reserved

## COLCHESTER ZOO EXPANSION

Drawing  
OWNERSHIP AND MASTERPLAN  
EXTENTS

Drawing number P21225-00-GIL-0800	
Revision 01	
drawing status	
<b>INFORMATION</b>	
Date 09.01.26	Scale 1:10,000 @ A3
Drawn AN	Checked AN



# Gillespies

5th Floor, Phoenix House, 3 South Parade, Leeds, LS1 5QX  
www.gillespies.co.uk

Client