


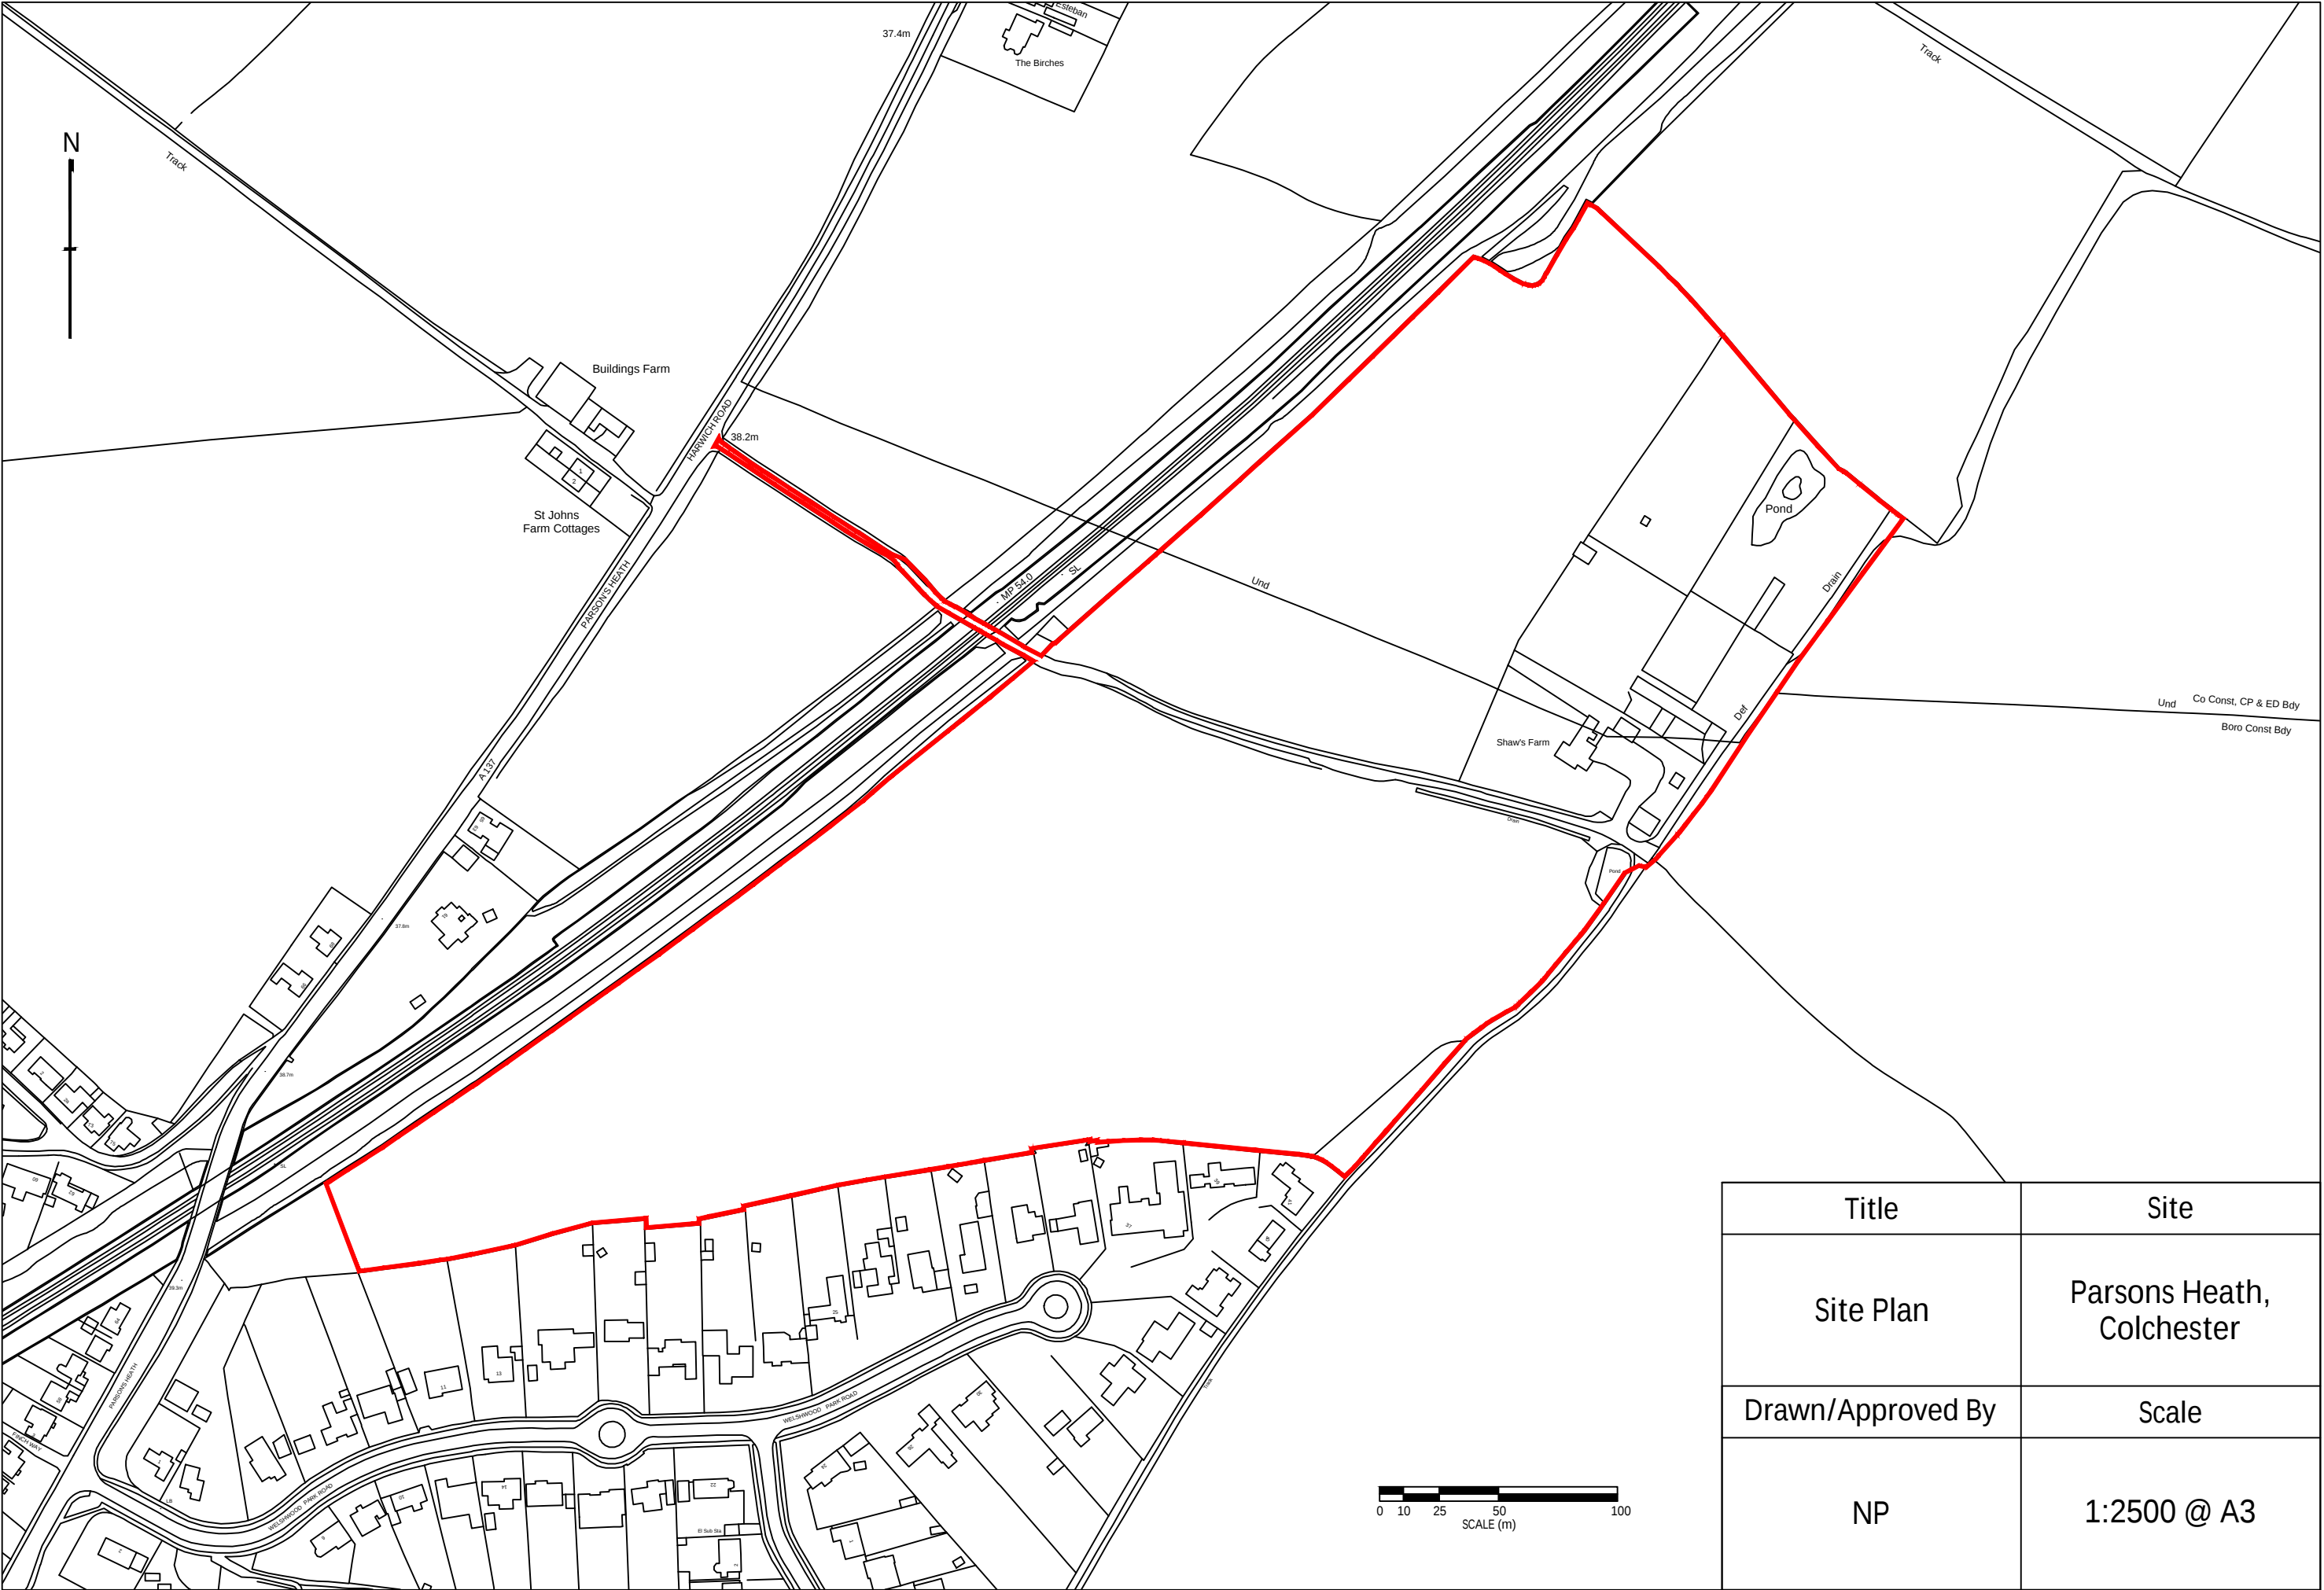

Title	Site
Site Plan	Parsons Heath, Colchester
Drawn/Approved By	Scale
NP	1:2500 @ A3